


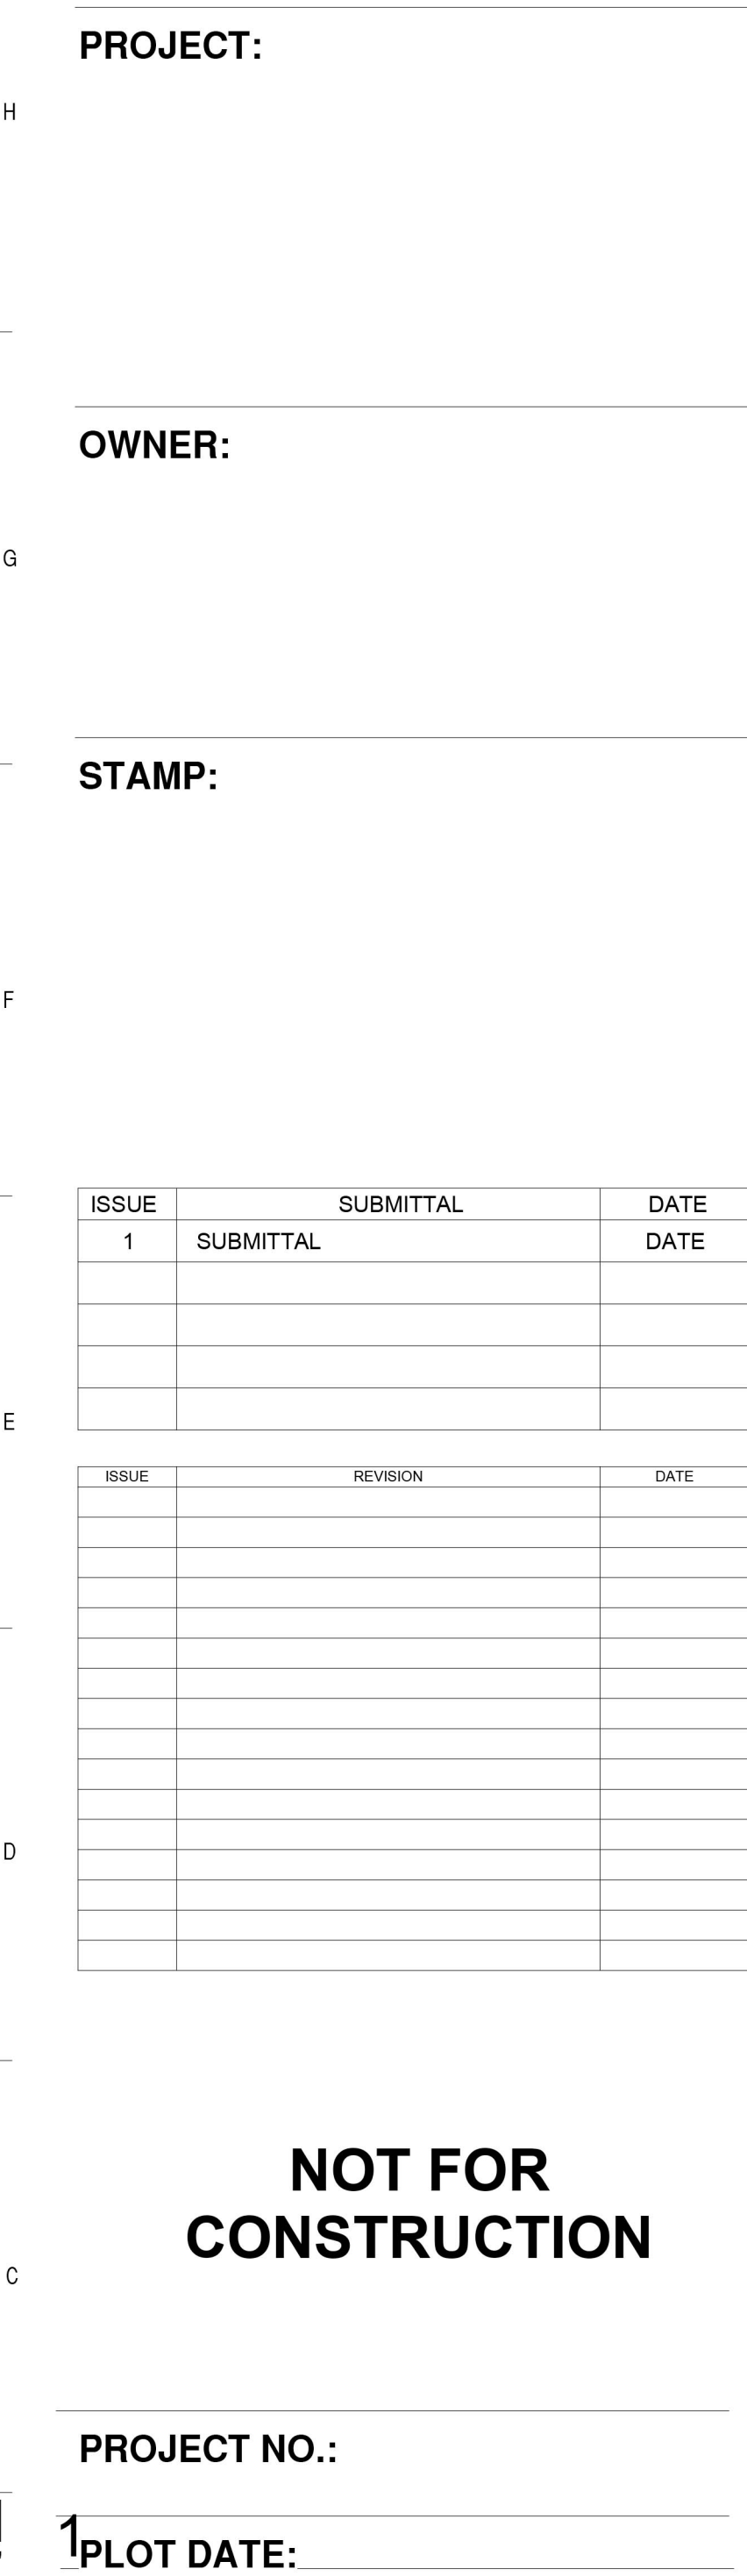

|              |              |
|--------------|--------------|
| PROJECT NO.: |              |
| 1            |              |
| PLOT DATE:   |              |
| SCALE:       | As indicated |
| SHEET TITLE: |              |
| B            |              |
| SITE PLAN    |              |
| SHEET NO.:   |              |
| A            |              |
| A1.1         |              |
| REF.:        | Author       |